



Vicinity Map

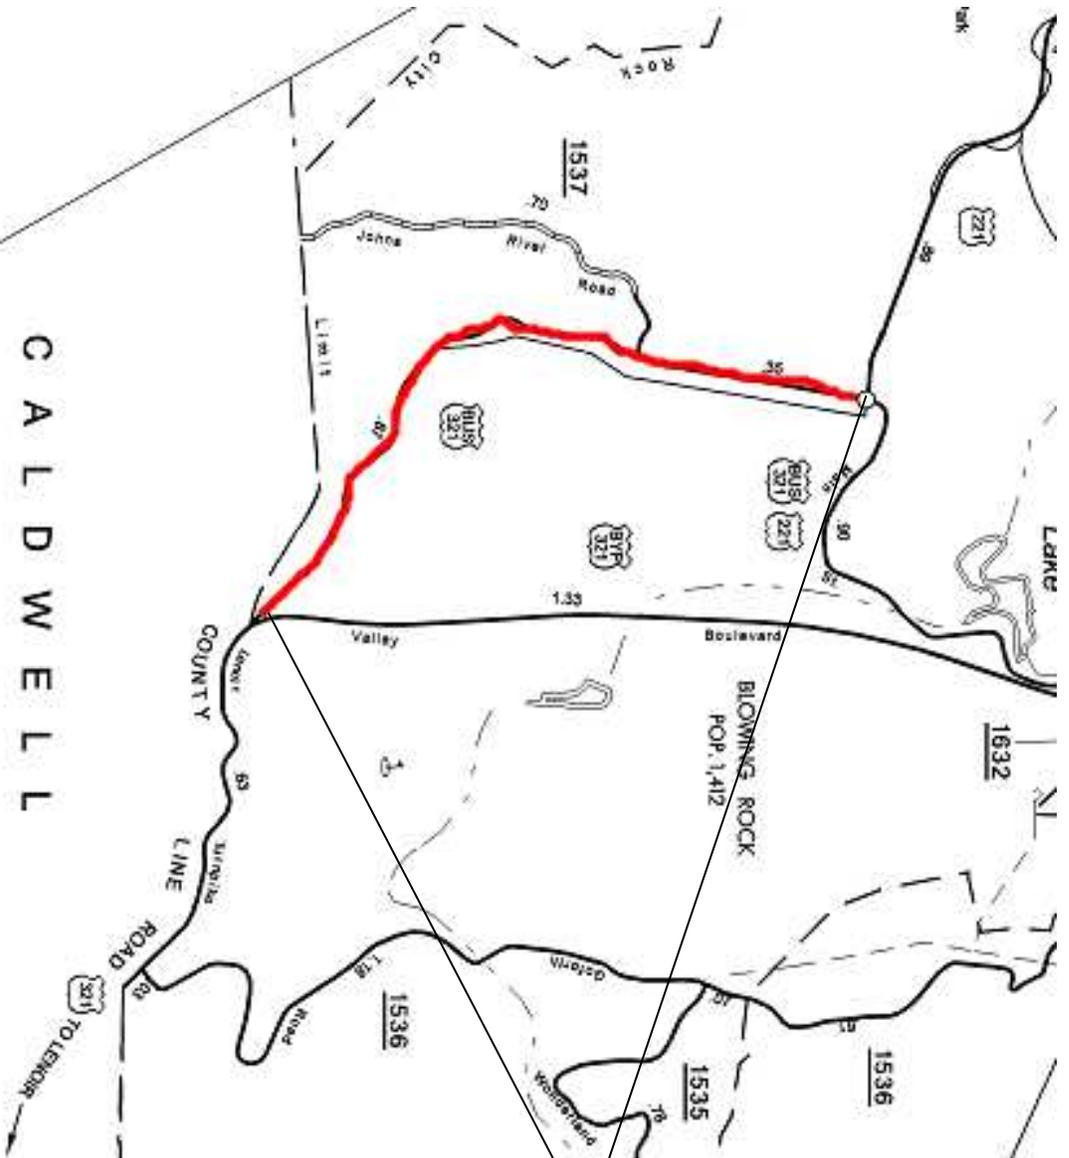


US 321 Business
From US 321 to US 221

8/17/99

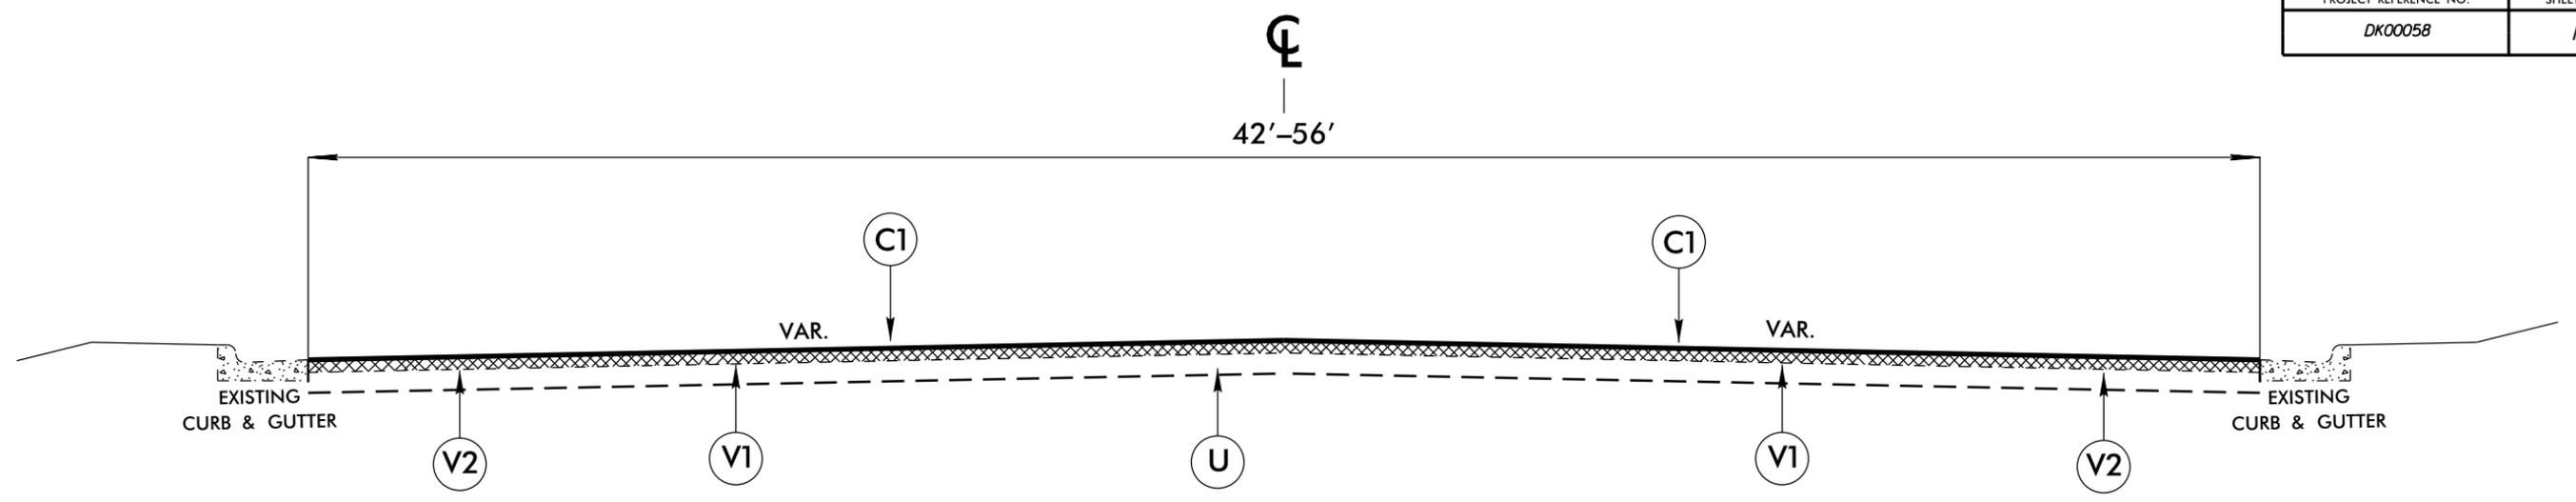


TYPICAL SECTION NO. 1
CURB & GUTTER SECTION THROUGH TOWN
(INCLUDES ALL PARKING AREAS)

PAVED DITCH DETAIL
SEE CONTRACT NOTE

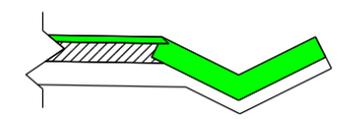

PAVEMENT SCHEDULE	
C1	PROP. APPROX. 1½" ASPHALT CONCRETE SURFACE COURSE, TYPE S9.5B, AT AN AVERAGE RATE OF 168 LBS. PER SQ. YD.
T	SHOULDER RECONSTRUCTION
U	EXISTING PAVEMENT
V1	MILLING OF EXISTING ASPHALT PAVEMENT AT DEPTH OF 1½"
V2	MILL EXISTING PAVEMENT TO 1½" BELOW CURB & GUTER

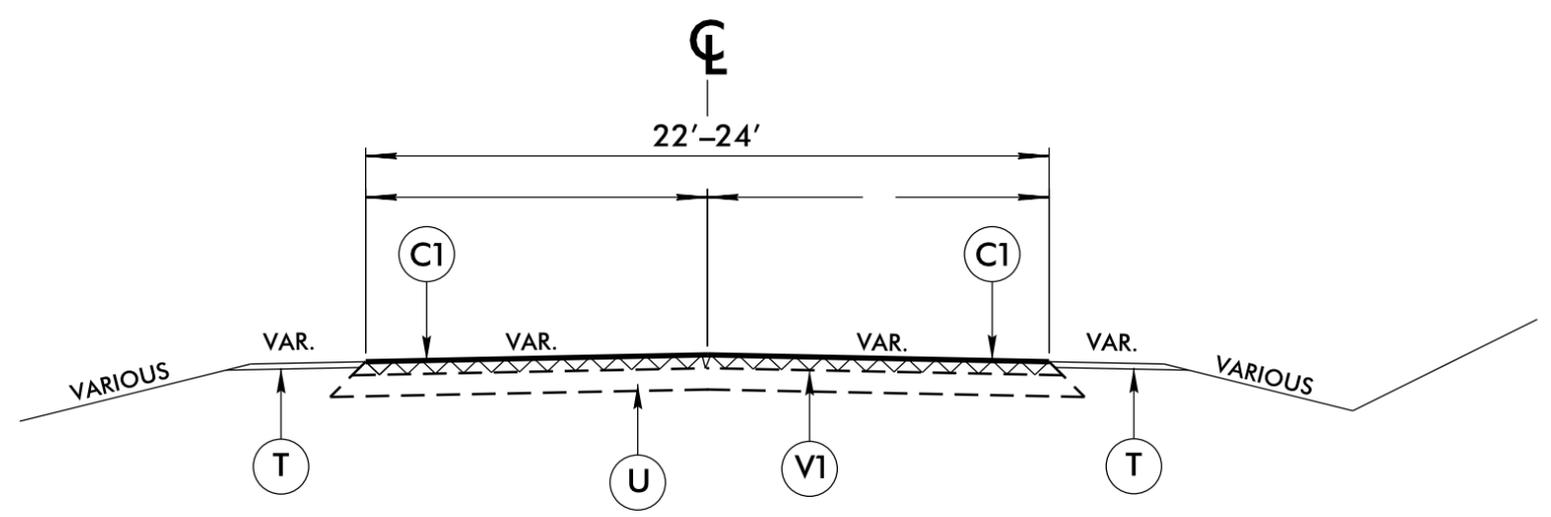

TYPICAL SECTION NO. 2
NO CURB & GUTTER SECTION

DK00058 BLOWING ROCK RESURFACING		
DIVISION II		
REVISIONS	INT.	DATE
N.C. DEPARTMENT of TRANSPORTATION DIVISION of HIGHWAYS DIVISION ELEVEN		SCALE: N/A DATE: 06/2012 PREPARED BY: HR REVIEWED BY: REVIEWED BY: